



Corridor
(S01.2)

Corridor
(S01.4)

Corridor
(S01.3)

Corridor
(S01.2)

Corridor
(S01.4)

Corridor
(S01.3)

SLHGNK

KNIGHTS


SLHGNK

KNIGHTS

- REFINISH EXISTING GYMNASIUM FLOOR.
1. REMOVE EXISTING BLEACHER SEATING AND RETAIN FOR AND REINSTALL ON REFINISHED FLOOR.
 2. REMOVE EXISTING FLOOR PERIMETER TRIM AND FLOORING TRANSITION STRIPS AND RETAIN FOR AND REINSTALL ON REFINISHED FLOOR.
 3. NOTE SIZE, LOCATION AND COLOUR OF ALL EXISTING LINES AND MARKINGS AND PROVIDE NEW LINES MATCHING EXISTING LINES ON NEW FLOOR (EXCEPT AS NOTED). 8 BADMINTON, 3 VOLLEYBALL, 1 FULL BASKETBALL, 4 PRACTICE BASKETBALL FREE THROW LINES AND 1 FEATURE BASKETBALL.
 4. PROVIDE ONE NEW ADDITIONAL VOLLEYBALL COURT LINE SET, CENTERED ON MAIN LOGO, IN MEDIUM BLUE COLOUR (CONFIRM COLOUR WITH OWNER PRIOR TO INSTALL), CENTERED ON MAIN LOGO. INSTALL TWO NEW RECESSED FLOOR SOCKETS FOR NEW VOLLEYBALL NET POSTS, SEE DETAIL A1/A2.50
 5. PROVIDE NEW CENTER COURT LOGO IN LIEU OF EXISTING. SEE SPECIFICATION FOR GRAPHIC. PROVIDE 5mm WHITE CENTERLINE THRU LOGO AT CENTER-COURT IN LIEU OF STANDARD 38mm.
 6. SAND AND REMOVE EXISTING LINES AND FLOOR FINISH AND PROVIDE NEW FLOOR FINISH TO GYMNASIUM. SEE SPECIFICATION.

GEN. NOTE:
VERIFY WITH MANUF. SPECS
FOR SOCKET SIZES, CLEARANCES
& INSTALLATION REQUIREMENTS
FOR ALL COURT LAYOUTS AND POST
SIZES, PRIOR TO INSTALLATION OF
FLOOR SOCKETS.

REFER TO STRUCT. DWGS. &
SPECS. FOR SLAB INFO.
CONCRETE SOAK / LOCATE REQUIRED
FOR NEW SOCKET LOCATIONS

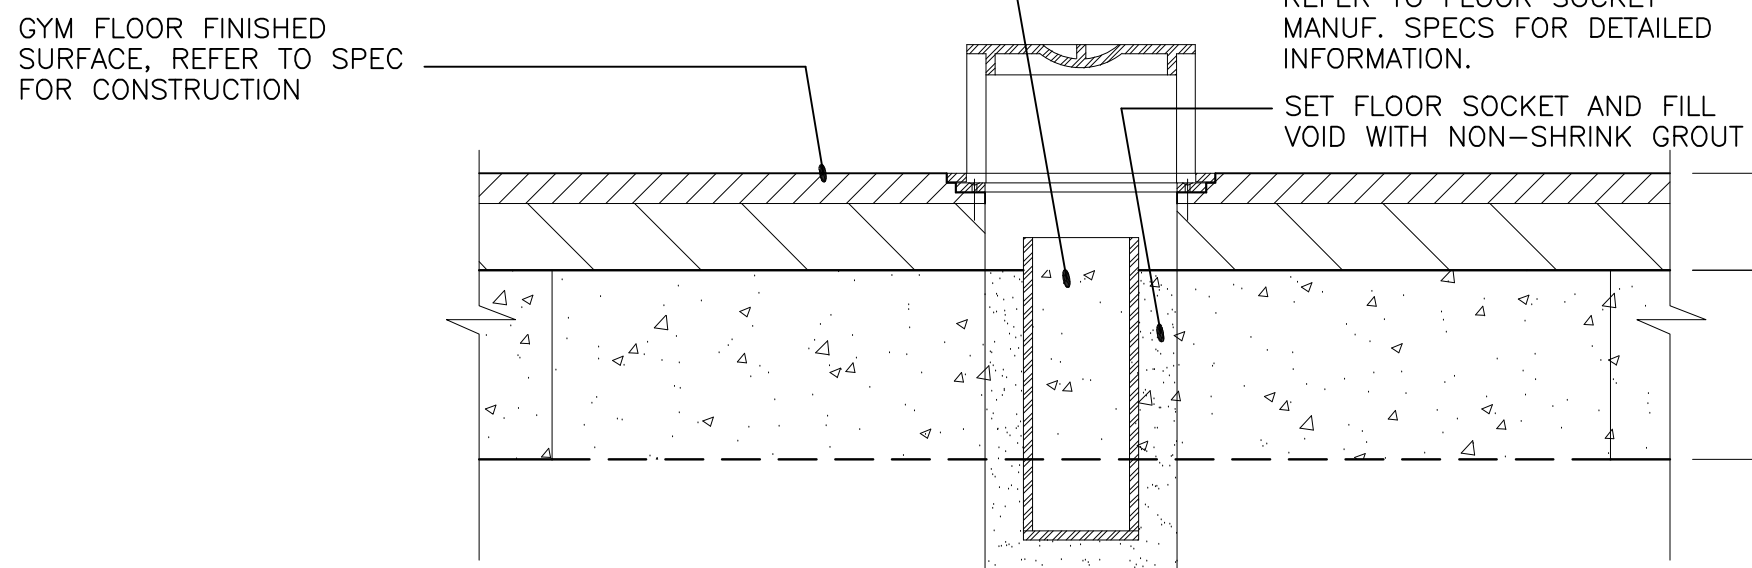

- NEW VOLLEYBALL FLOOR SOCKET
AND LID TO BE SUPPLIED BY
OWNER AND INSTALLED BY
CONTRACTOR
- EXISTING WOOD FLOOR, REMOVE
AS REQUIRED FOR NEW FLOOR
POST INSERT. REINSTALL WHEN
COMPLETE PRIOR TO REFINISHING
- EXISTING CONCRETE FLOOR,
REMOVE AS REQUIRED FOR SLAB
THICKENING.

LEGEND

VFS = VOLLEYBALL FLOOR SOCKET
BFS = BADMINTON FLOOR SOCKET

NOTES:

ALL COURT LINE COLOURS
TO BE VERIFIED PRIOR TO
INSTALLATION

REFER TO 7.6-2.50 FOR
FLOOR SOCKET DETAIL

THE COURT LINE OVERLAPPING IN
ORDER OF PRIORITY SHALL BE:

A) MAIN BASKETBALL
B) MAIN VOLLEYBALL
C) PRACTICE VOLLEYBALL
D) BADMINTON

Level 1 - South
Gym Court Layout

ai-2.50

Scale: 1:100
Date: 17 April 2025
Created by: K. Oliver
Drawn by: K. Oliver

St Mary's College Catholic Secondary School
Resurfacing the Gymnasium Floor
Huron-Superior Catholic District School Board
868 Second Line East, Sault Ste. Marie, Ontario



IDEA
INTEGRATED DESIGN
ENGINEERING + ARCHITECTURE
421 Bay Street Suite 507, Sault Ste Marie Ont. Ca.
T49 1A5
Tel: (705) 940-5251 - Email: info@ideagroupdesign.ca

